



Town of Glastonbury

TOWN MANAGER'S OFFICE • (860) 652-7500 • Jonathan.Luiz@glastonbury-ct.gov

April 2, 2026

**Re: Proposed New Sidewalk Construction – New London Turnpike
Continued Public Hearing – May 12, 2026**

Dear Property Owner:

The Glastonbury Town Council held a public hearing on 8:00 p.m. on Tuesday, March 24, 2026, to consider the proposed construction of new sidewalks along New London Turnpike in the vicinity of the intersection with Chestnut Hill Road and Quarry Road. The public hearing was opened, public hearing comment received, discussion held, and the public hearing continued to the Tuesday, May 12, 2026 Regular Council Meeting at 8:00 p.m.

New sidewalks are proposed along the east side of New London Turnpike from Quarry Road to Three Mile Road, and along portions of both sides of New London Turnpike south of Chestnut Hill Road, extending southward to 2273 New London Turnpike. The new sidewalks are included as part of an intersection improvement project that will replace the existing traffic signal and upgrade the pedestrian crossings provisions in a manner consistent with current standards. This project is estimated to cost approximately \$1.9M, with 100% of the funding derived from a grant through the State of Connecticut's Local Transportation Capital Improvement Program (LOTICIP) grant program.

A diagram depicting the approximate limits of new sidewalk construction is included on the reverse side of this letter with new sidewalk areas highlighted in red. More detailed plans can be viewed on the Town website homepage under the News Item for "New London Turnpike Sidewalk Project Public Hearing" and also at the following link: <https://www.glastonburyct.gov/NLT-improvements>


Staff was asked by the Town Council at the public hearing to investigate an alternative sidewalk layout on the west side of New London Turnpike which involves the frontage of 2268 and a portion of 2298. This alternative will be further discussed at the continued public hearing.

The continued public hearing will be held in the Council Chambers of Town Hall, 2155 Main Street, Glastonbury with an option for Zoom video conferencing to be provided through a link on the Town website. This notice is being forwarded to the owners of properties abutting new sidewalks as well as other owners with frontage along the project limits. If you are unable to attend the public hearing but would like to submit written public hearing comments, you may do so no later than 2:00 p.m. the day before the meeting at the following link:

<https://www.glastonburyct.gov/our-community/about-us/town-government/boards-commissions-committees/public-hearing-comment>


Project plans will again be presented on May 12th and Town staff will be available to answer questions. Questions in advance of the meeting may be directed to Director of Engineering and Highways Stephen Braun at (860)-652-7736 or stephen.braun@glastonbury-ct.gov.

Sincerely,

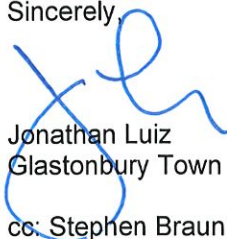

Jonathan Luiz
Glastonbury Town Manager


cc: Stephen Braun, Director of Engineering and Highways

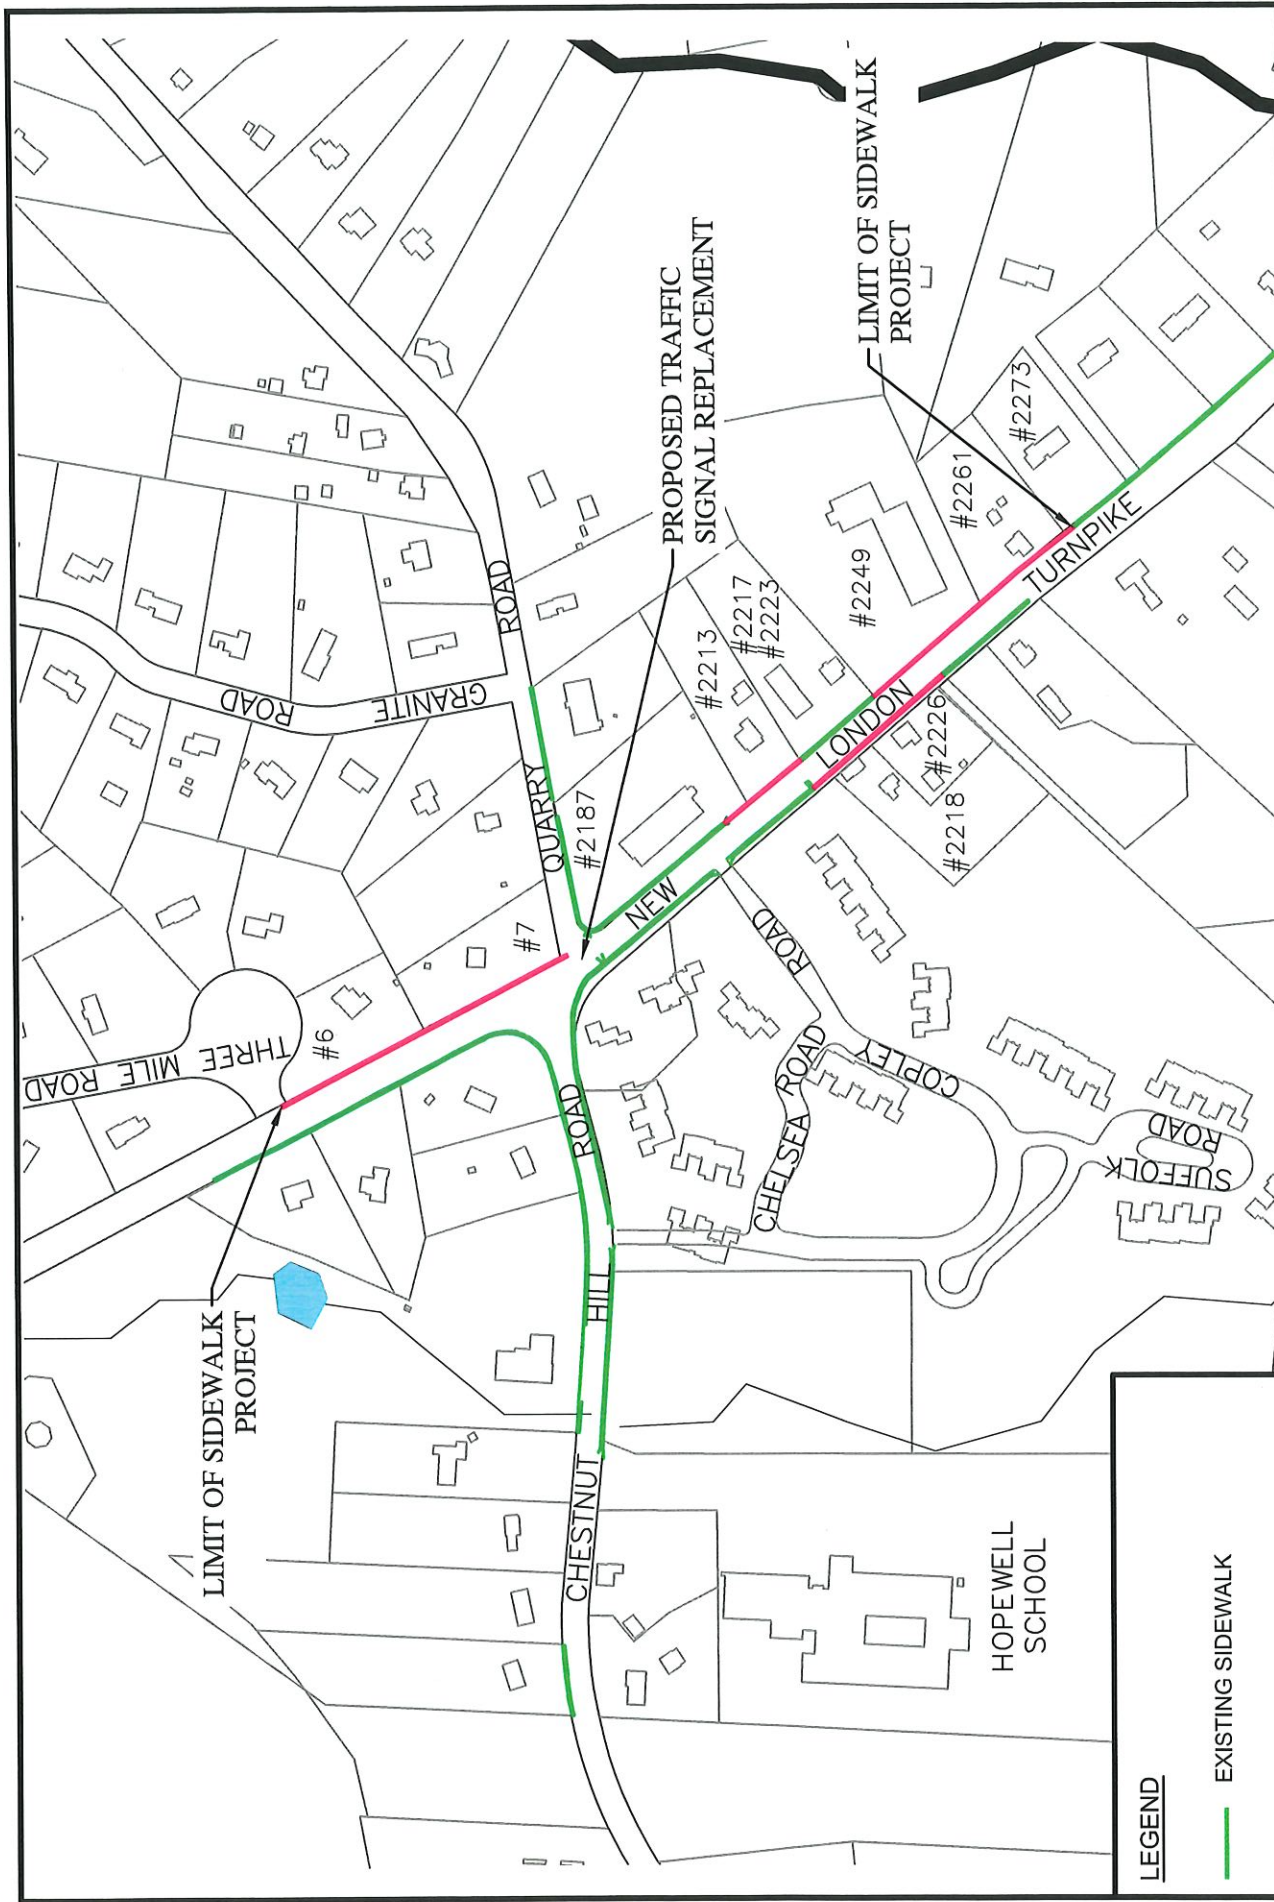

LEGEND

- EXISTING SIDEWALK
- PROPOSED SIDEWALK (HIGH PRIORITY PER MASTER PLAN)

DRAWING ISSUE STATUS		SCALE	DATE
		AS SHOWN	3-12-2026
		DRAWN BY: AIA	
		CHECKED BY: P.R.	
		APPROVED BY: S.M.B.	
		ST. FILE: PW-3125	
		<small>ST. FILE: PW-3125 THIS DRAWING IS THE PROPERTY OF THE TOWN OF GLASTONBURY, CONNECTICUT. IT IS TO BE USED ONLY FOR THE PROJECT AND SITE SPECIFICALLY IDENTIFIED THEREIN AND IS NOT TO BE REPRODUCED OR TRANSMITTED IN ANY FORM OR BY ANY MEANS, ELECTRONIC OR MECHANICAL, INCLUDING PHOTOCOPYING, RECORDING, OR BY ANY INFORMATION STORAGE AND RETRIEVAL SYSTEM, WITHOUT THE WRITTEN PERMISSION OF THE TOWN OF GLASTONBURY, CONNECTICUT.</small>	
NO.	DESCRIPTION	DATE	
1.			

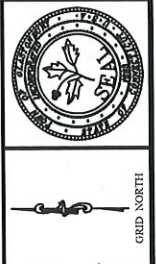

AREA MAP
 for
 NEW LONDON TURNPIKE
 INTERSECTION AND SIDEWALK
 IMPROVEMENTS
 GLASTONBURY, CONNECTICUT

SHEET NO. **1**
 OF **1**